



© 2008 DSDG, INC. ALL RIGHTS RESERVED. THIS DRAWING IS THE PROPERTY OF DSDG, INC. AND IS NOT TO BE REPRODUCED OR TRANSMITTED IN ANY FORM OR BY ANY MEANS, ELECTRONIC OR MECHANICAL, INCLUDING PHOTOCOPYING, RECORDING, OR BY ANY INFORMATION STORAGE AND RETRIEVAL SYSTEM, WITHOUT THE WRITTEN PERMISSION OF DSDG, INC.

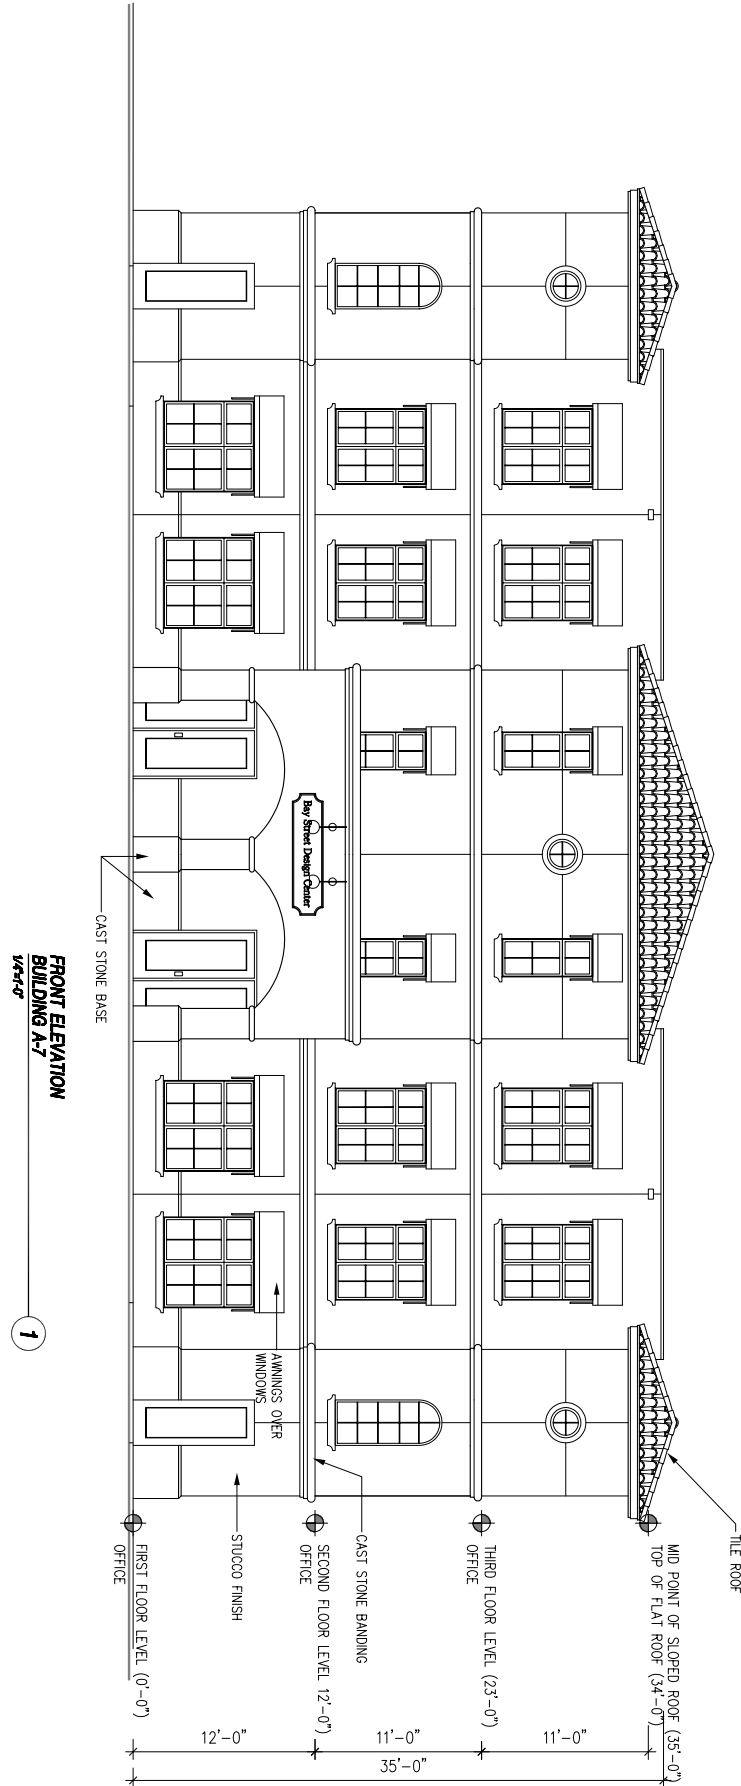

**PRELIMINARY ELEVATION DRAWINGS
 NOT FOR CONSTRUCTION: 8/30/2006**

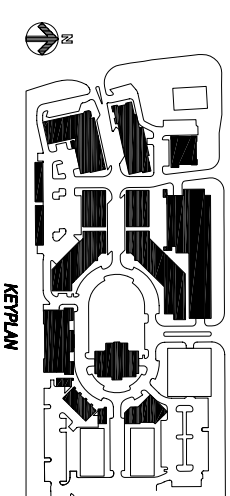

FRONT ELEVATION
 Building A-7
 Bay Street Village
 Osprey, Florida

A NEW COMMERCIAL BUILDING FOR
BAY STREET PARTNERS, LLC
BUILDING A-7
 BAY STREET VILLAGE OSPREY, FLORIDA



DSDG, INC.
 ARCHITECTURE
 PLANNING
 INTERIOR DESIGN
 CONSTRUCTION MANAGEMENT

1248 FRUITVILLE ROAD, SUITE 204
 SARASOTA, FLORIDA 34236
 TEL: 941-552-5242
 FAX: 941-552-7384
 www.dsdg.com

Revision	Date	By	Check

